


BUS STOP RELOCATION

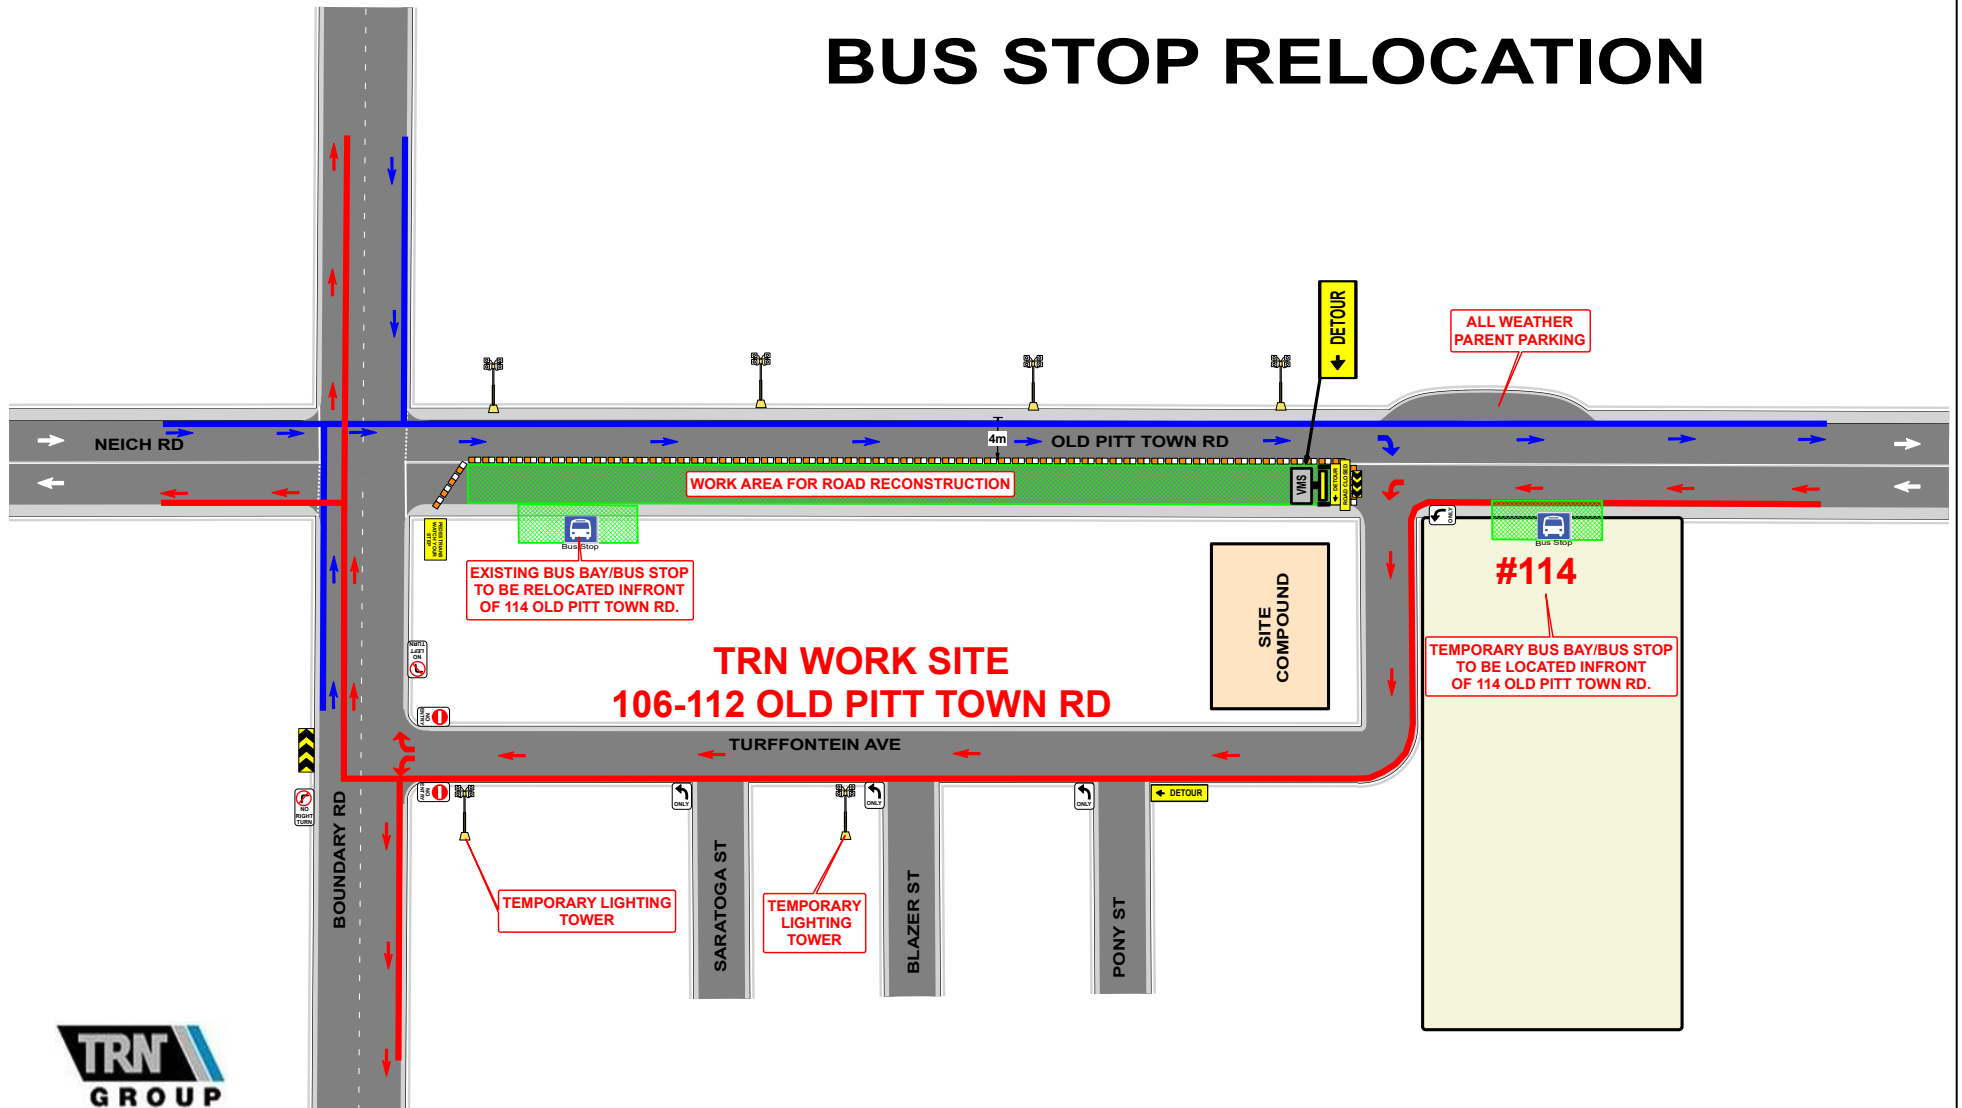

VEHICLE MOVEMENTS

VEHICLES NORTH BOUND



VEHICLES SOUTH BOUND



Date: 5/02/2019 Author: Danny White
Project: 104 -112 Old Pitt Town Rd, Box Hill, NSW
CLIENT: TRN Plan N0: CBD 5A

Comments:

ALL SIGNAGE TO BE SET AT 1x D (D equals speed limit)
AS PER AS1742.3 2009
TICKET NUMBER: 0036560195
NOT TO SCALE

